


Straight Section 36"H x 6'W		
CBR-AR36-A6		
A/0	Sheet 1	Of 1

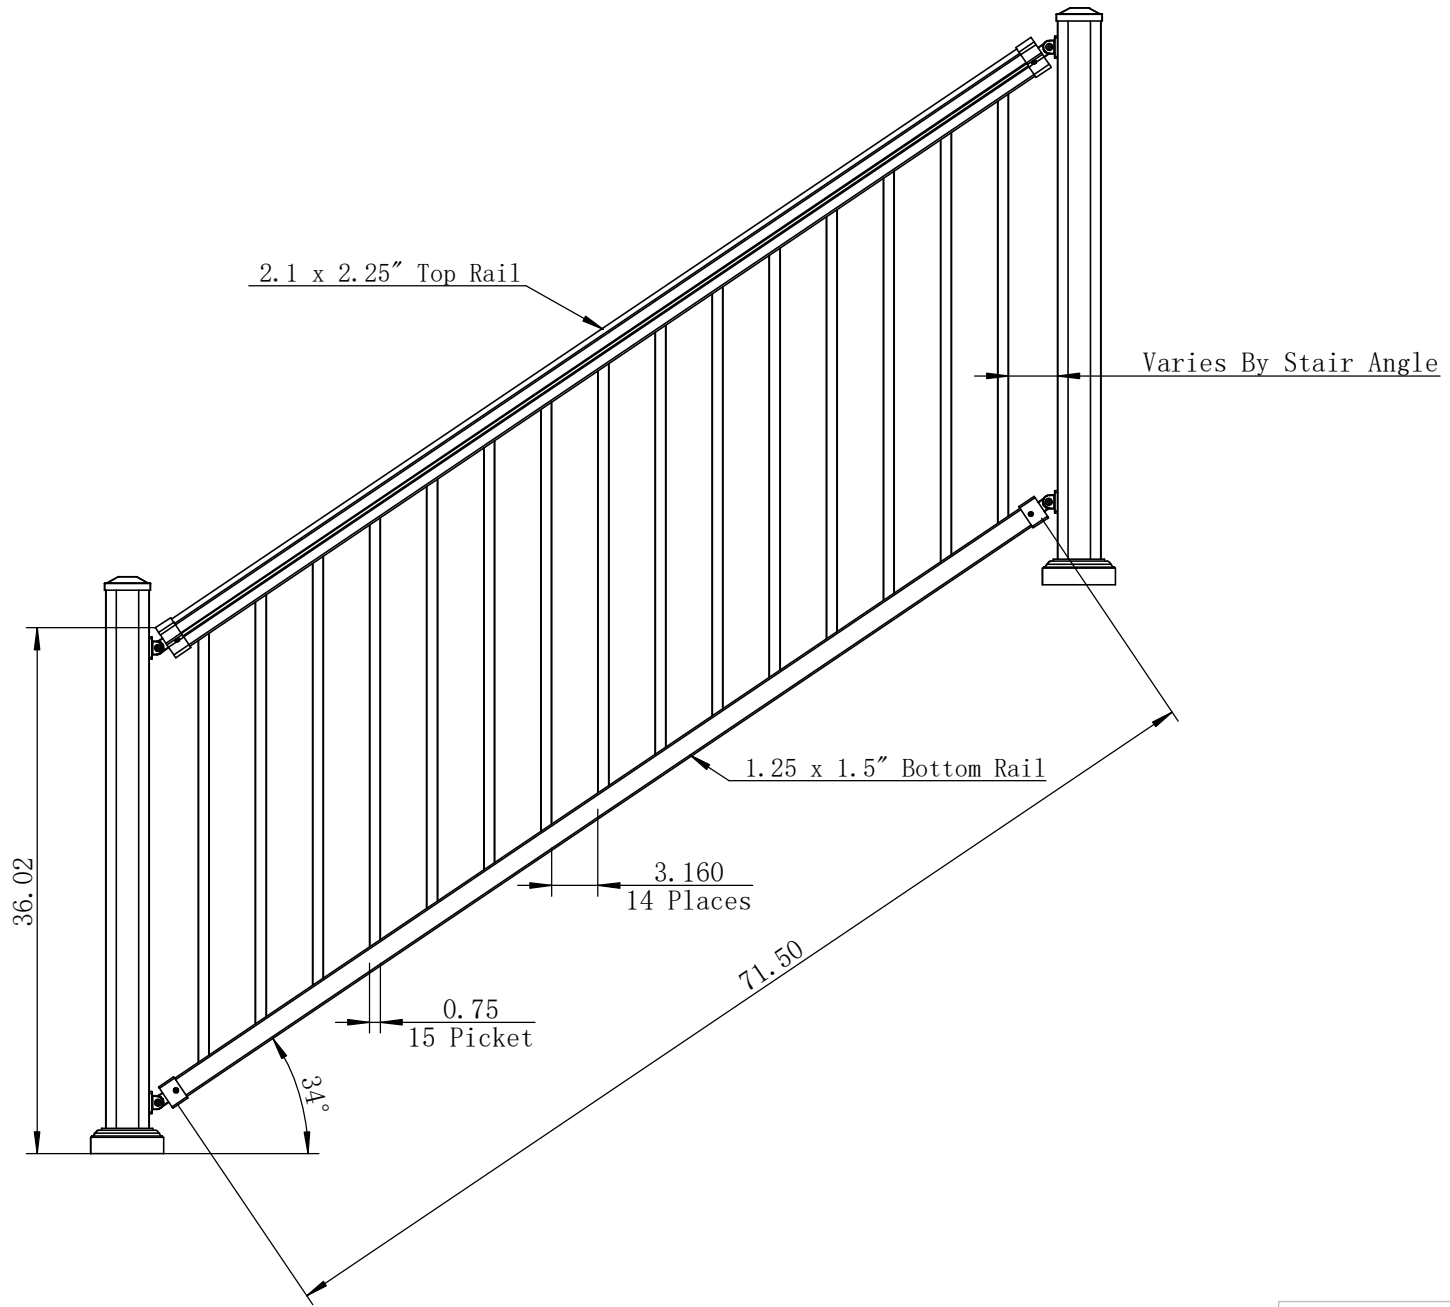


Stair Section 36"H x 6"W


CBR-AR36-A6S

A/0

Sheet 1 Of 1

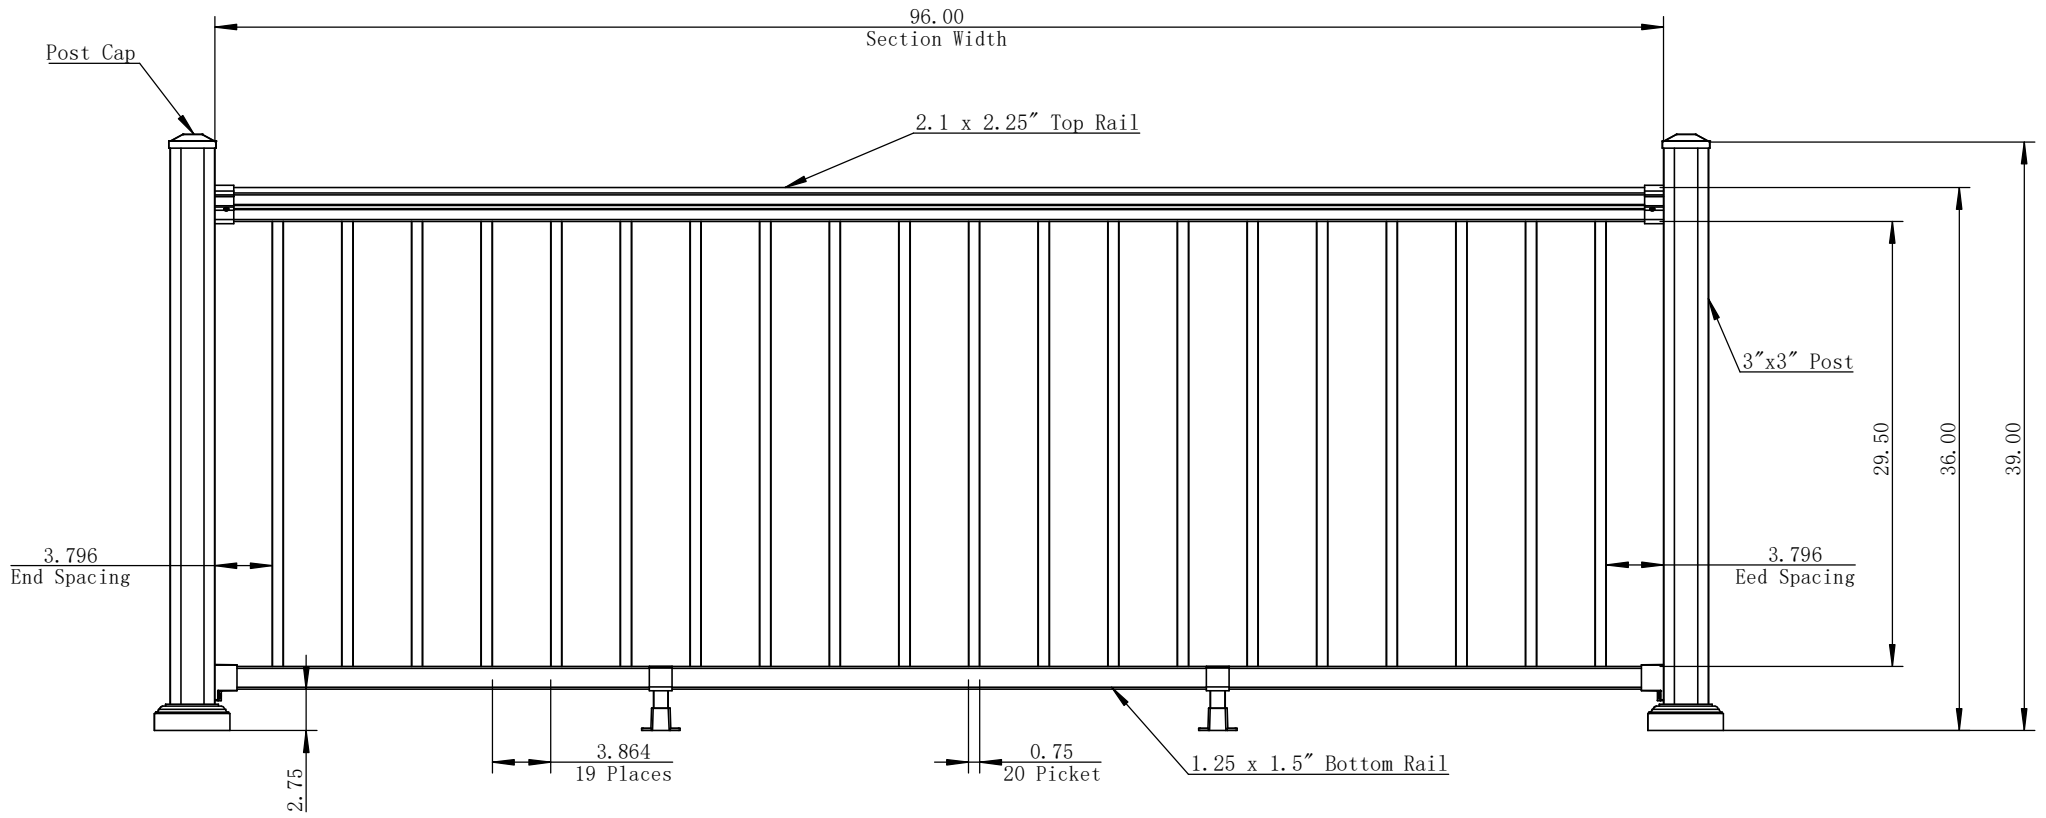

Straight Section 36"H x 8'W		
CBR-AR36-A8		
A/0	Sheet 1	Of 1

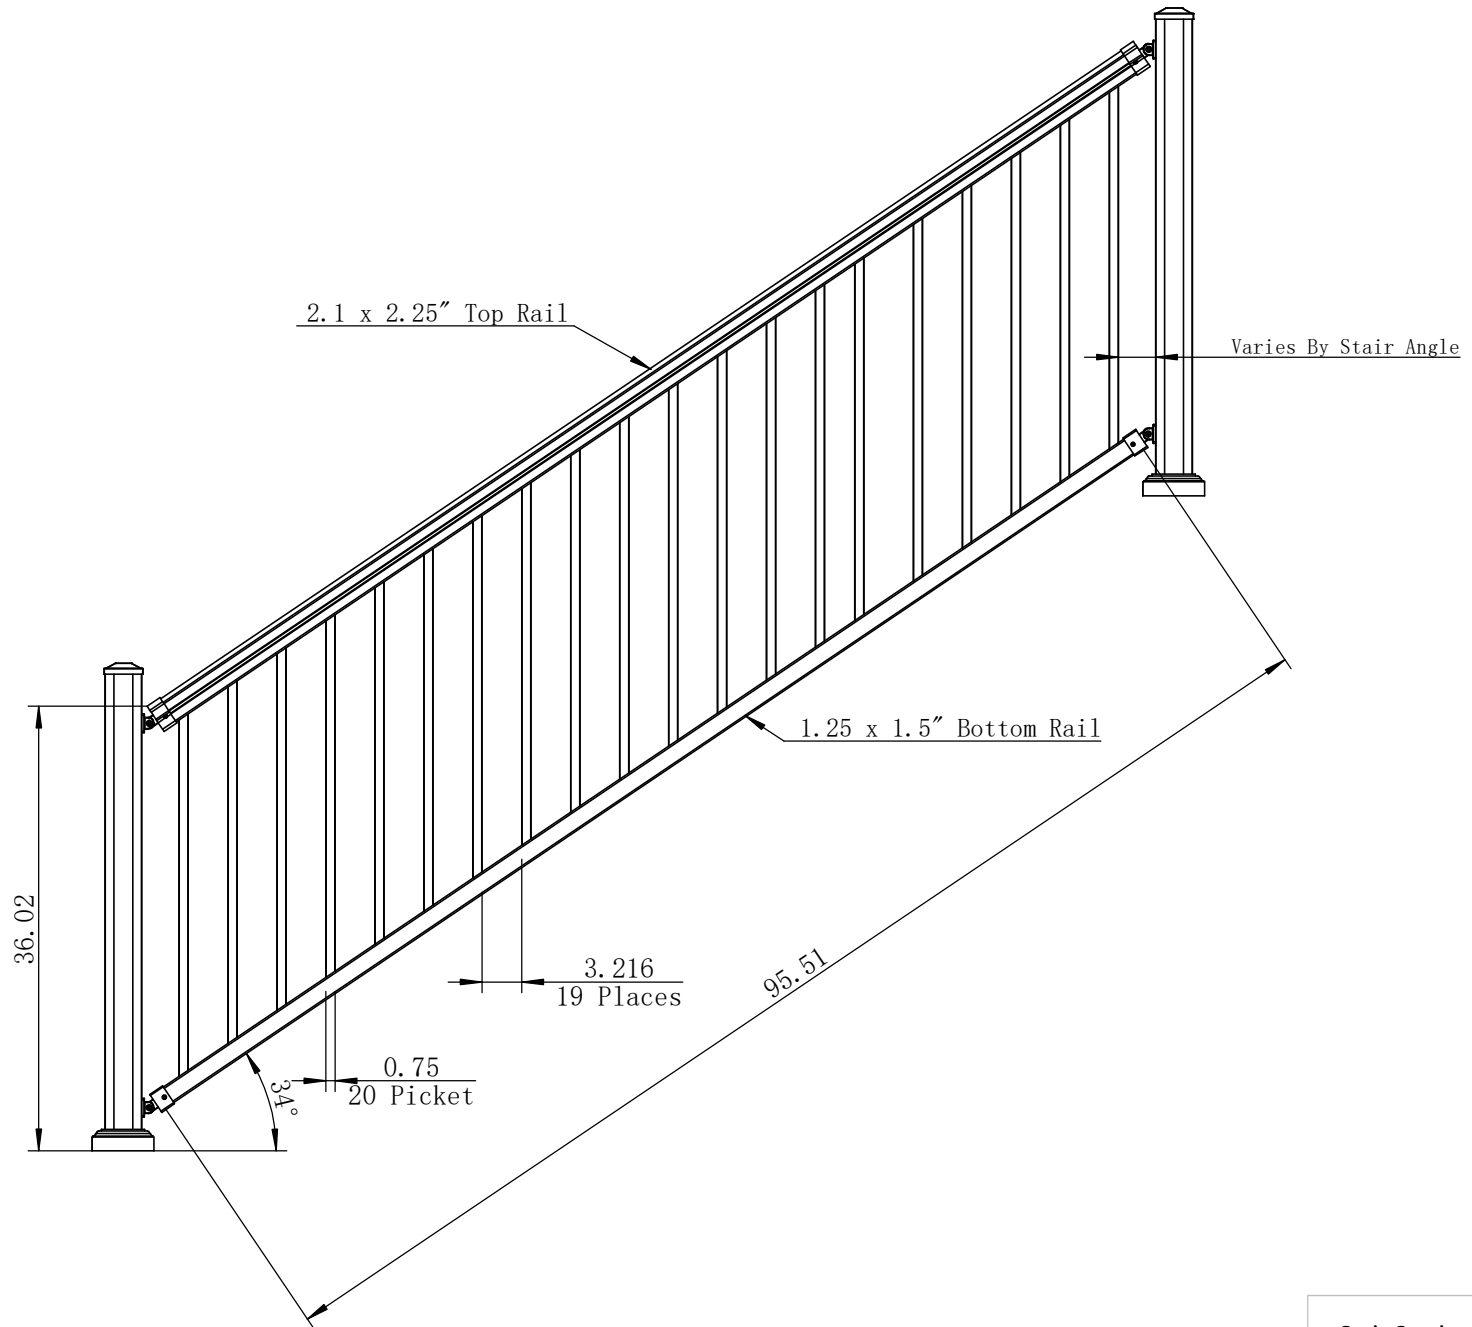


Stair Section 36"H x 8"W

CBR-AR36-A8S

A/0

Sheet 1 Of 1

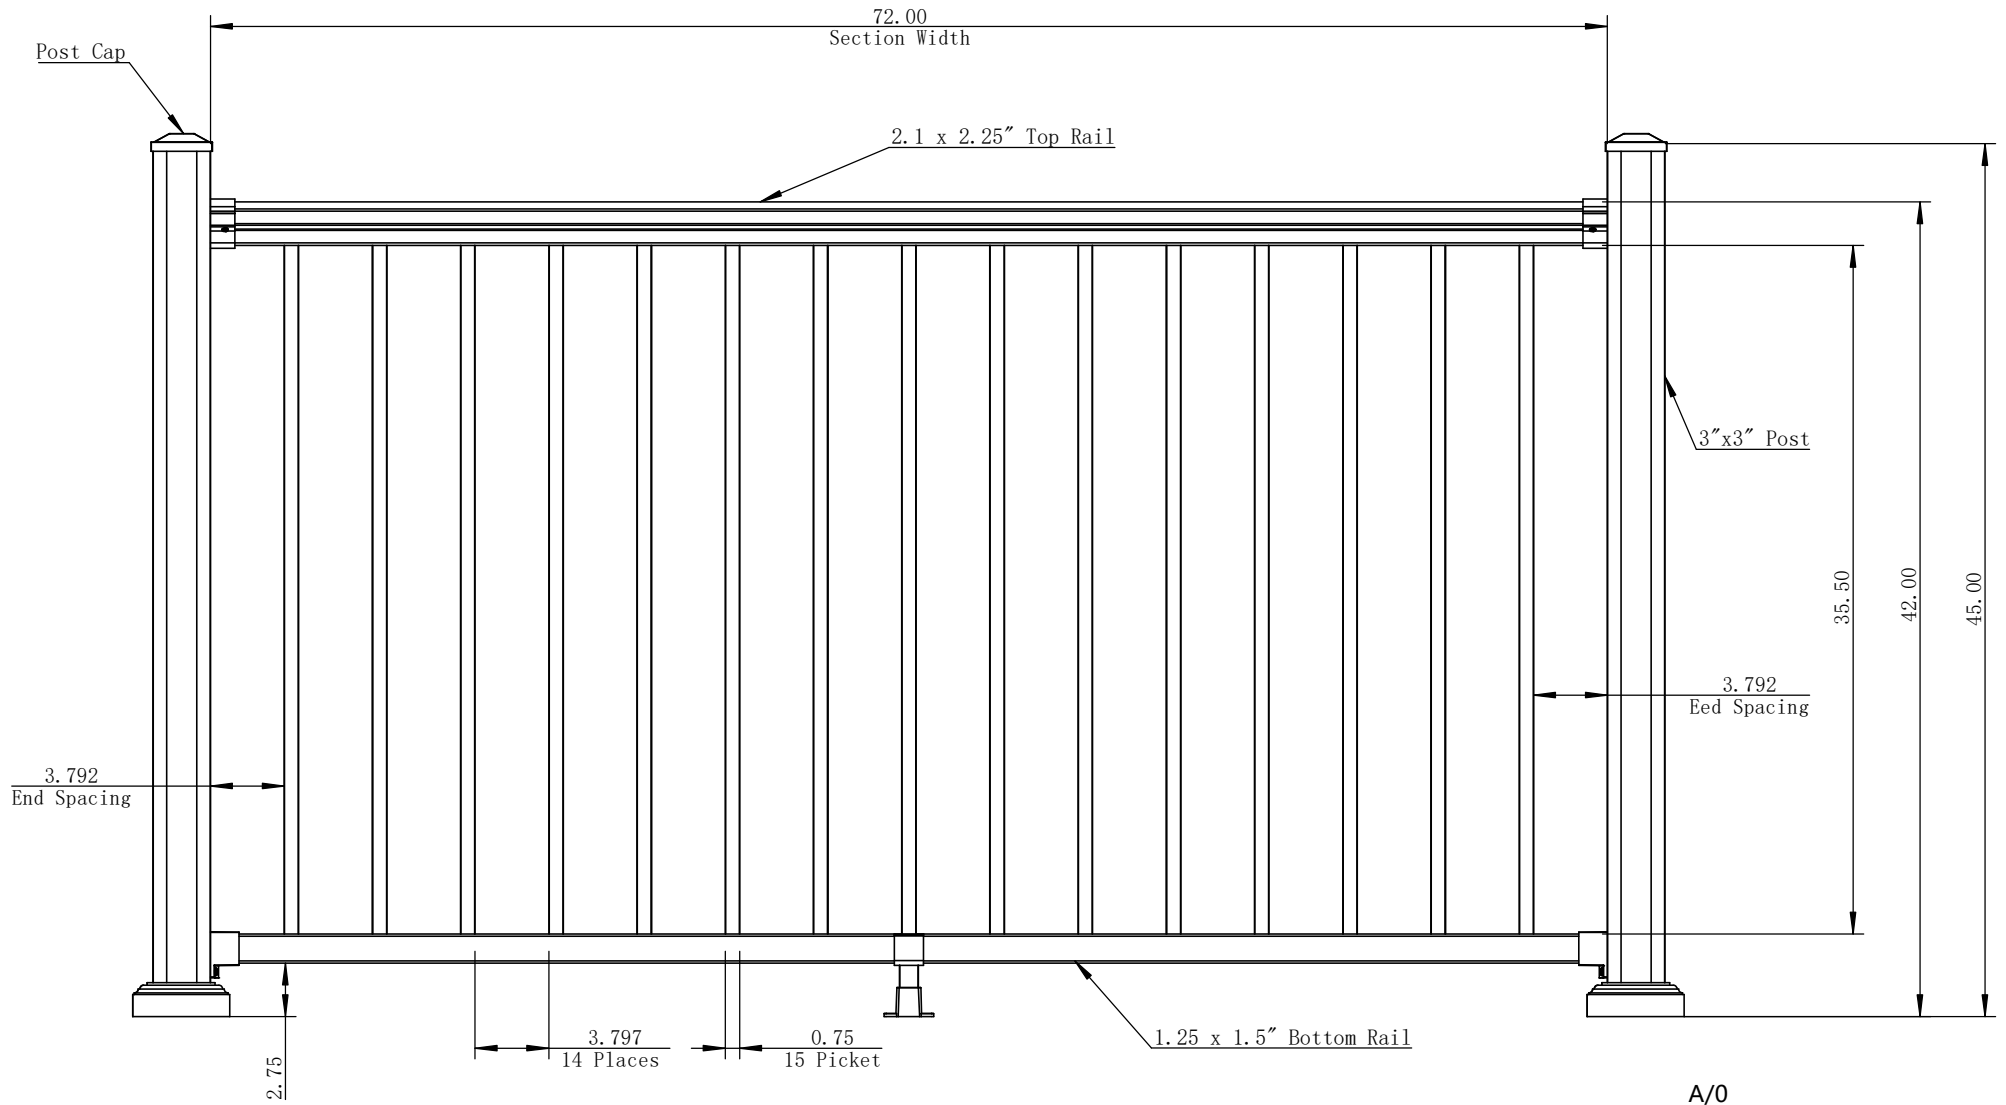


6061-T6

A/0

Straight Section 42"H x 6"W

**CBR-AR42-A6**

Sheet 1 Of 1

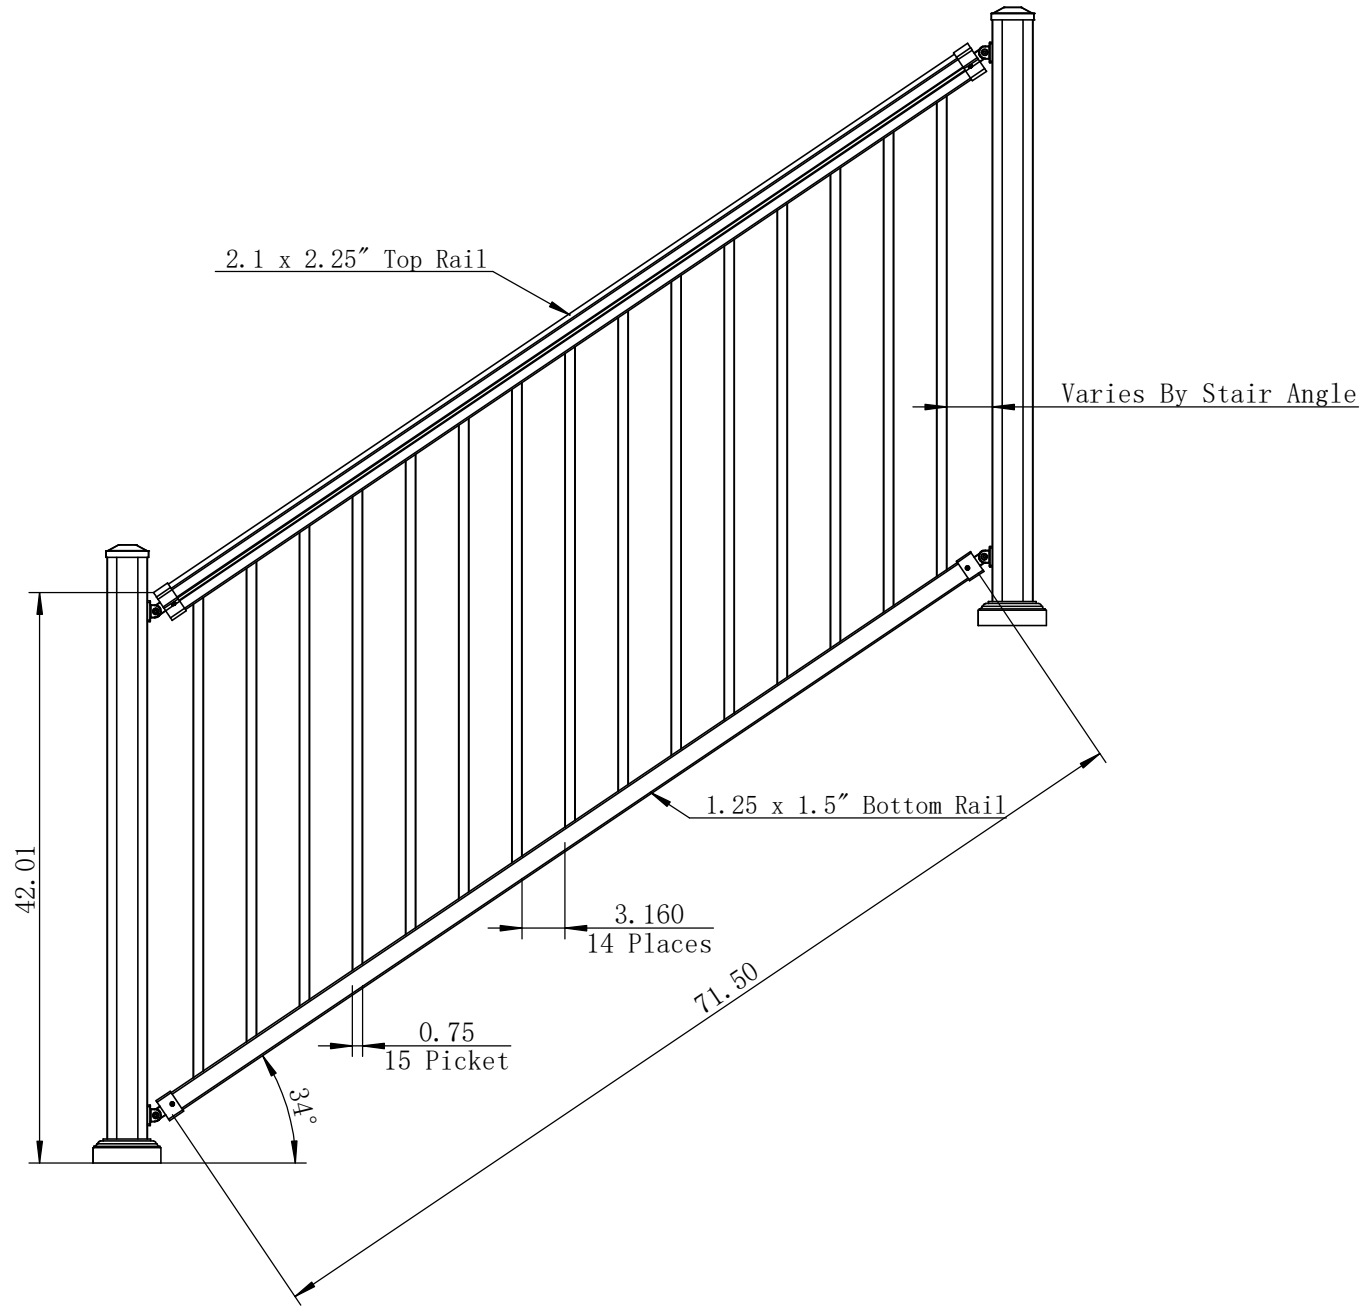


Stair Section 42"H x 6"W

CBR-AR42-A6S

A/0

Sheet 1 Of 1

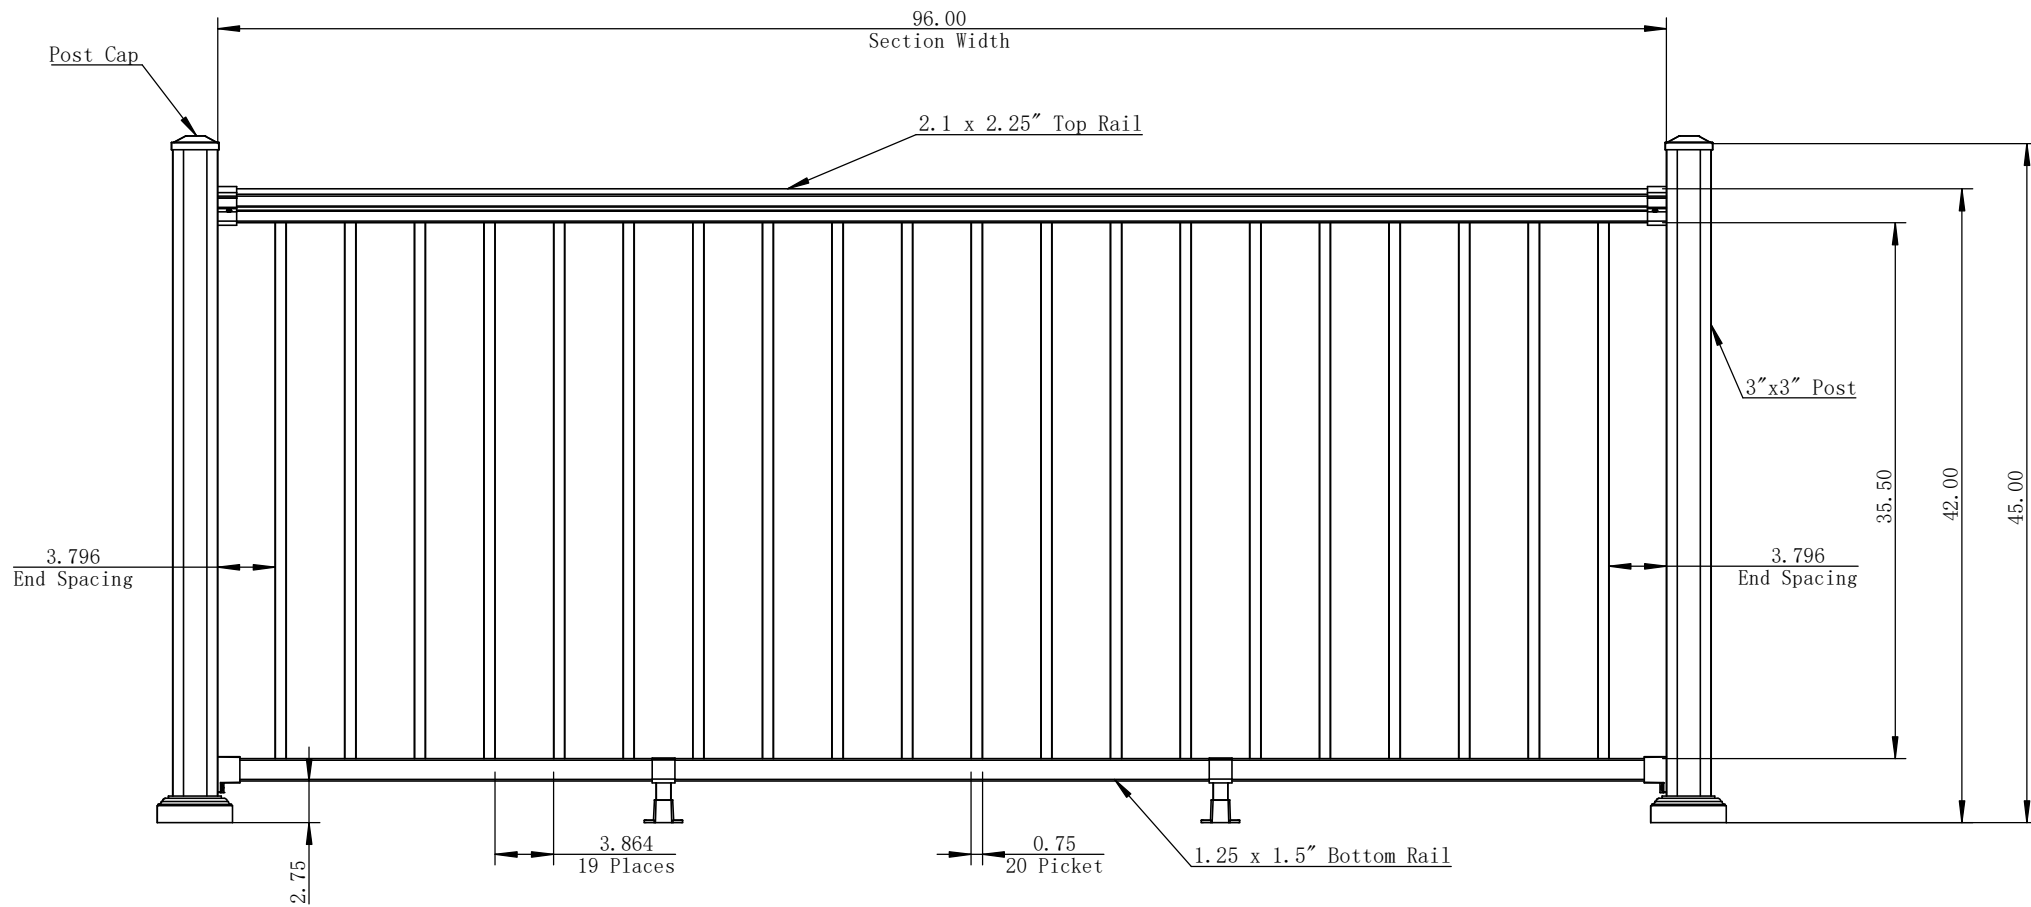


Straight Section 42"H x 8'W

CBR-AR42-A8

A/0

Sheet 1 Of 1

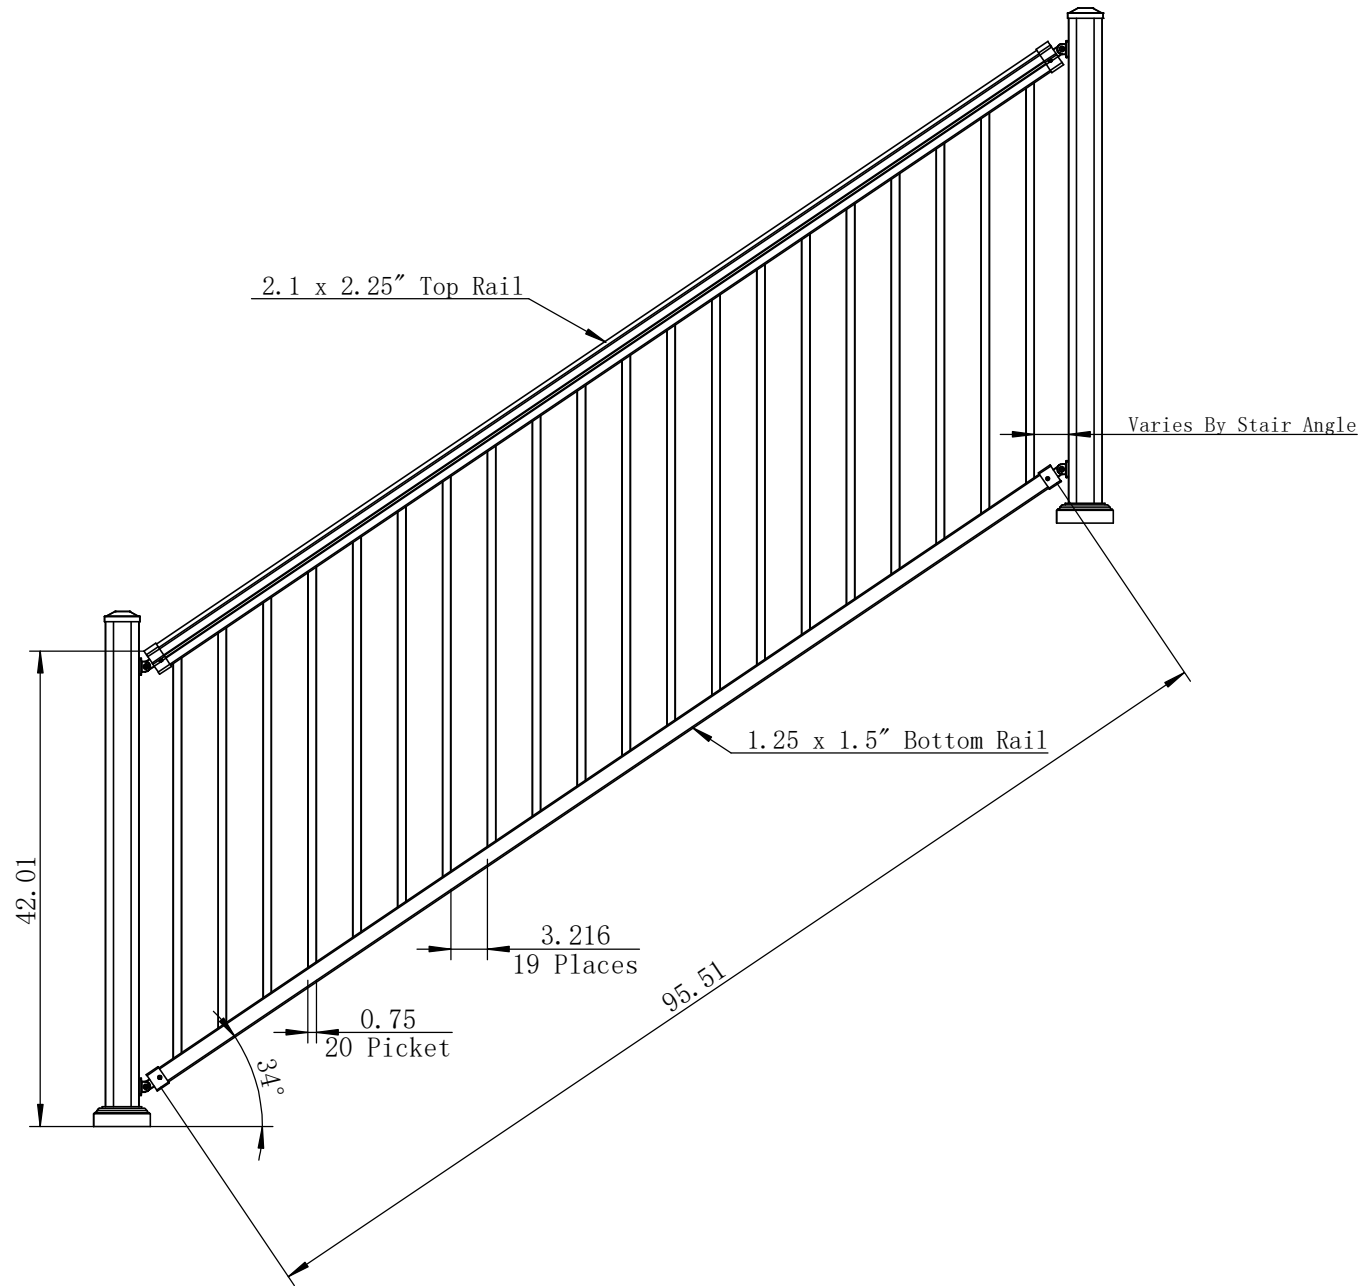

Stair Section 42"H x 8"W

CBR-AR42-A8S

A/0

Sheet 1 Of 1